

THIS COPY HAS BEEN MADE BY OR WITH THE AUTHORITY OF RYEDALE DISTRICT COUNCIL PURSUANT TO SECTION 47 OF THE COPYRIGHT DESIGNS AND PATENTS ACT 1988. UNLESS THAT ACT PROVIDES A RELEVANT EXCEPTION TO COPYRIGHT, THE COPY MUST NOT BE COPIED WITHOUT THE PRIOR PERMISSION OF THE COPYRIGHT OWNER.

All site dimensions shall be verified by the contractor on site prior to work commencing

Do not scale from this drawing
Only work to written dimensions

This drawing is the property of Ellis Heesley Architecture and copyright is reserved by them. The drawing is not to be copied or disclosed by or to any unauthorized persons without the prior written consent of Ellis Heesley Architecture.

NOTE

Site Layout subject to full topographical survey.



Row B	Rowdential layout updated	12.02.21	(DPE)
Row A	Cycle parking updated	12.02.21	(DPE)
Conclusion	Details of Revision	Date	Initial

ellis healey
architecture

PLANNING

PROJECT: PROPOSED FACTORY EXTENSION
AND RESIDENTIAL DEVELOPMENT
LAND AT WEST LUND LANE
KIRKBYMOORSIDE


TITLE: PROPOSED SITE PLAN

DRAWING NO: 1864 PL 102B

HYCHECKED: DPF DATE: JAN 2021

SCALE @A3: 1:1250

Tower Works, Giltan Road, Leeds, LS11 8DG
Tel: 0113 343000 E-mail: info@ttdm.co.uk

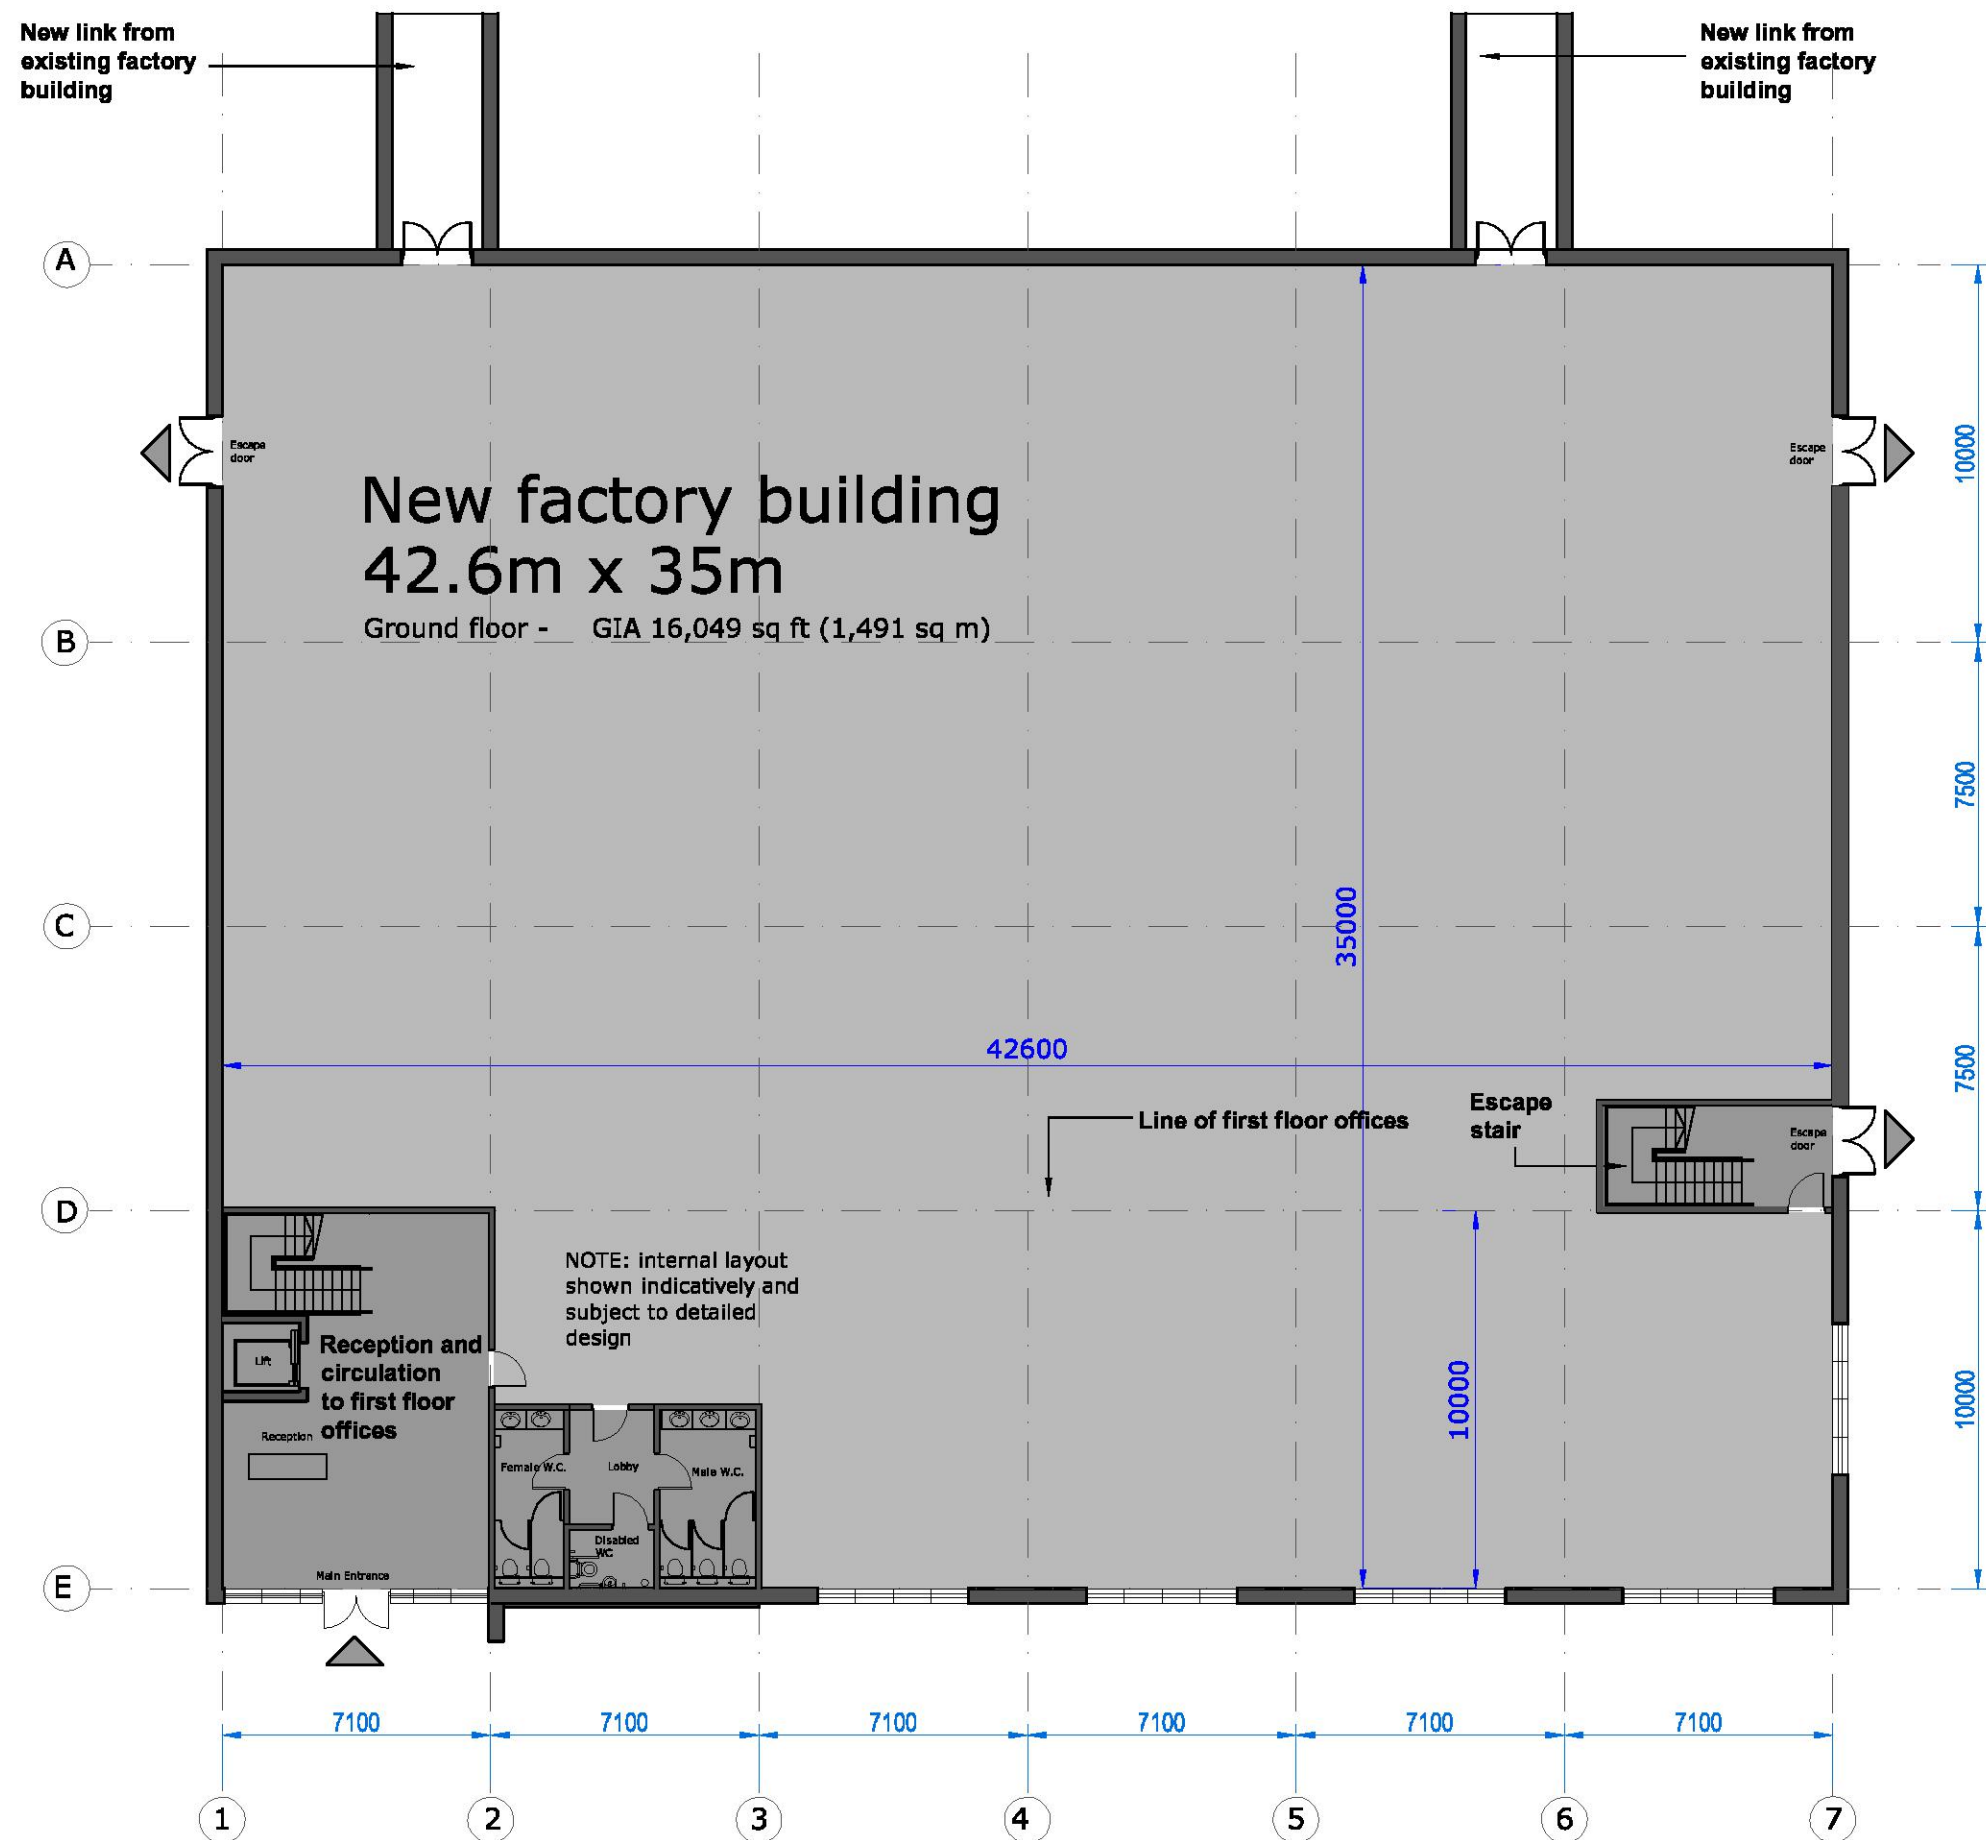

THIS COPY HAS BEEN MADE BY OR WITH THE AUTHORITY OF RYEDALE DISTRICT COUNCIL PURSUANT TO SECTION 47 OF THE COPYRIGHT DESIGNS AND PATENTS ACT 1988. UNLESS THAT ACT PROVIDES A RELEVANT EXCEPTION TO COPYRIGHT, THE COPY MUST NOT BE COPIED WITHOUT THE PRIOR PERMISSION OF THE COPYRIGHT OWNER.

ellis healey
architecture

PLANNING


PROJECT: PROPOSED FACTORY EXTENSION AND RESIDENTIAL DEVELOPMENT LAND AT WEST LUND LANE KIRBYMORSE

TITLE: PROPOSED GROUND FLOOR PLAN

DRAWING NO: 1804 PL 110


BY/DESIGNED: DPE DATE: JAN 2021

SCALE: 1:200

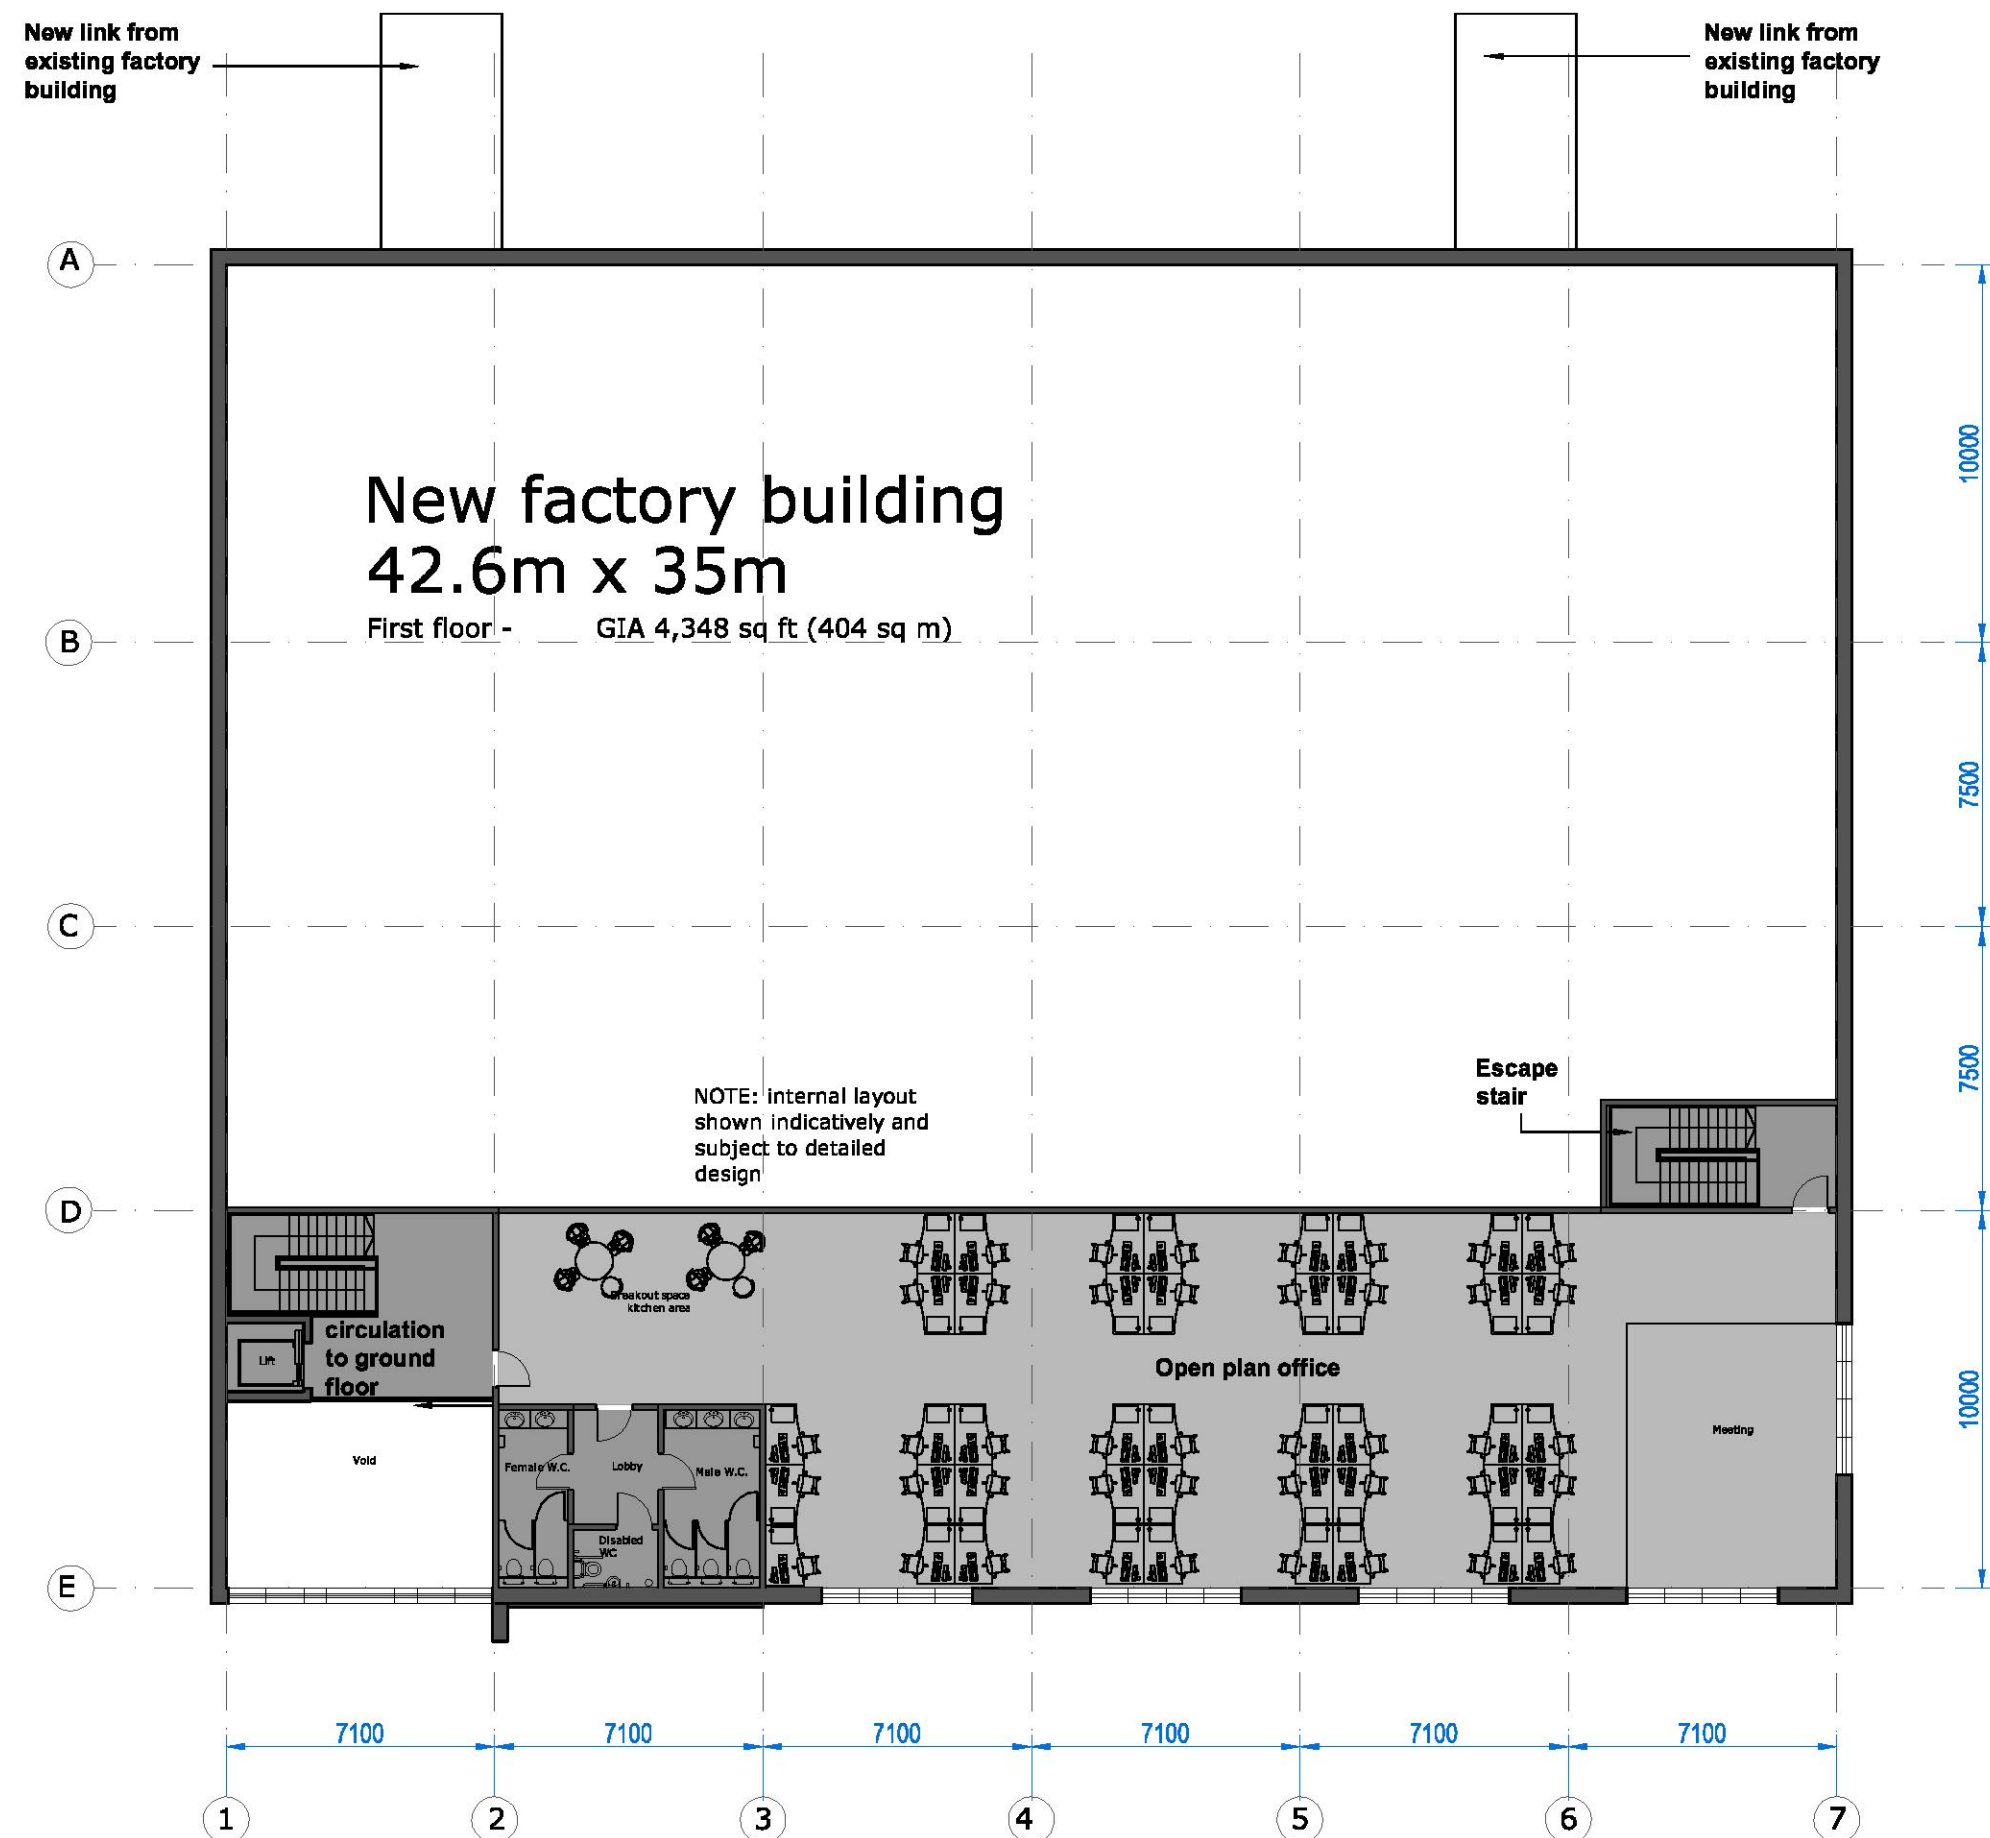

THIS COPY HAD BEEN MADE BY OR WITH THE AUTHORITY OF RYEDALE DISTRICT COUNCIL PURSUANT TO SECTION 47 OF THE COPYRIGHT DESIGNS AND PATENTS ACT 1988. UNLESS THAT ACT PROVIDES A RELEVANT EXCEPTION TO COPYRIGHT, THE COPY MUST NOT BE COPIED WITHOUT THE PRIOR PERMISSION OF THE COPYRIGHT OWNER.

All site dimensions shall be verified by the contractor on site prior to work commencing
Do not scale from this drawing
Only work to written dimensions
This drawing is the property of Ellis Healey Architecture and copyright is reserved by them. This drawing is not to be copied or disclosed by or to any unauthorised persons without the prior written consent of Ellis Healey Architecture.
NOTES

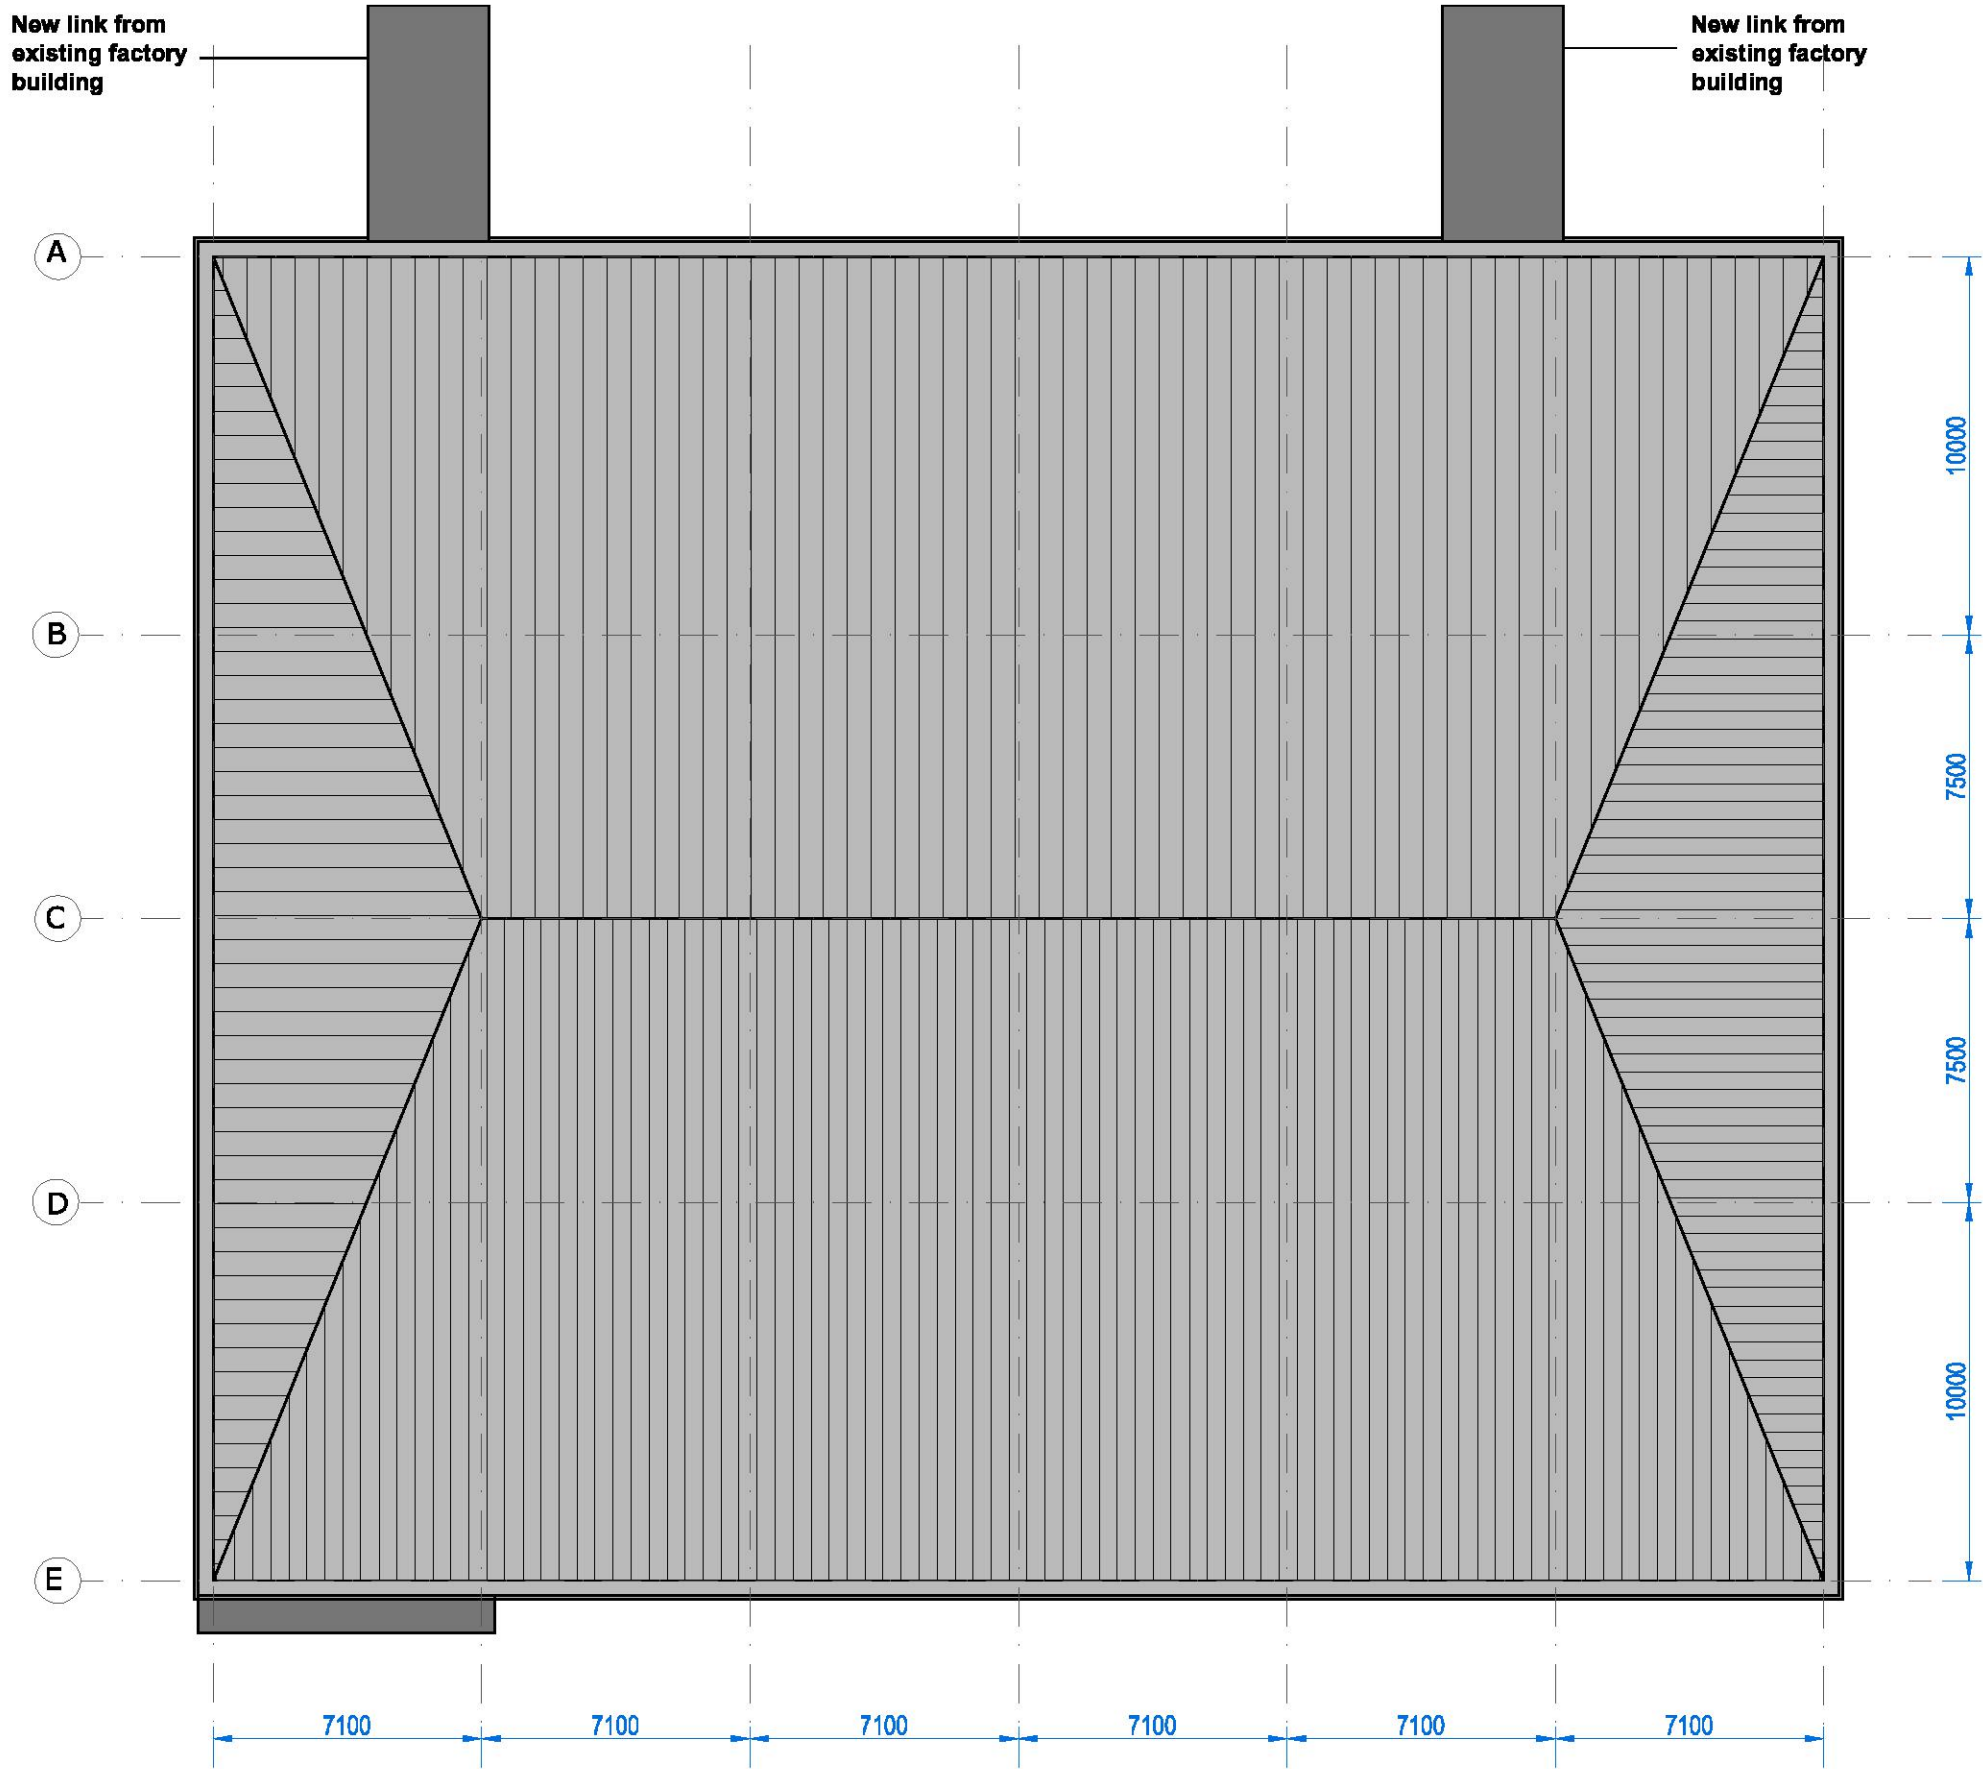

THIS COPY HAD BEEN MADE BY OR WITH THE AUTHORITY OF RYEDALE DISTRICT COUNCIL PURSUANT TO SECTION 47 OF THE COPYRIGHT DESIGNS AND PATENTS ACT 1988. UNLESS THAT ACT PROVIDES A RELEVANT EXCEPTION TO COPYRIGHT, THE COPY MUST NOT BE COPIED WITHOUT THE PRIOR PERMISSION OF THE COPYRIGHT OWNER.

ellis healey
architecture

PLANNING


PROJECT: PROPOSED FACTORY EXTENSION AND RESIDENTIAL DEVELOPMENT LAND AT WEST LUND LANE KIRBYMORSE

TITLE: PROPOSED ROOF PLAN


DRAWING NO: 1804 PL 112

BY/CHECKED: DPE DATE: JAN 2021

SCALE: 1:200

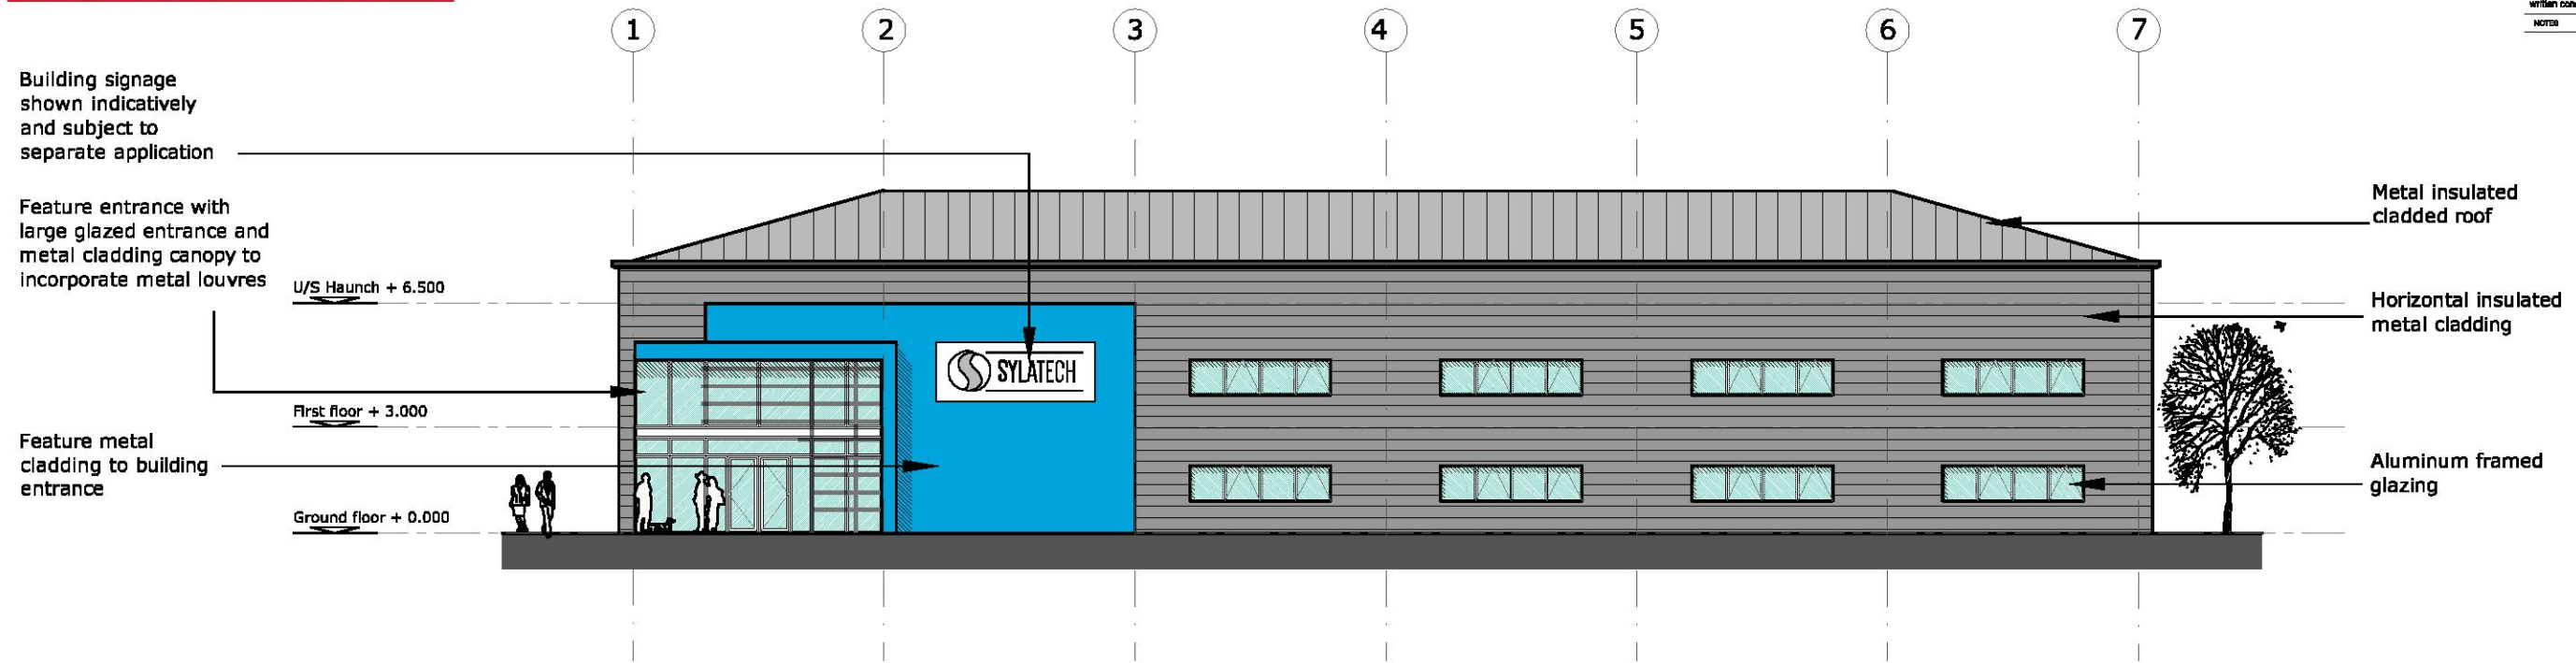


1. Front Elevation (west)

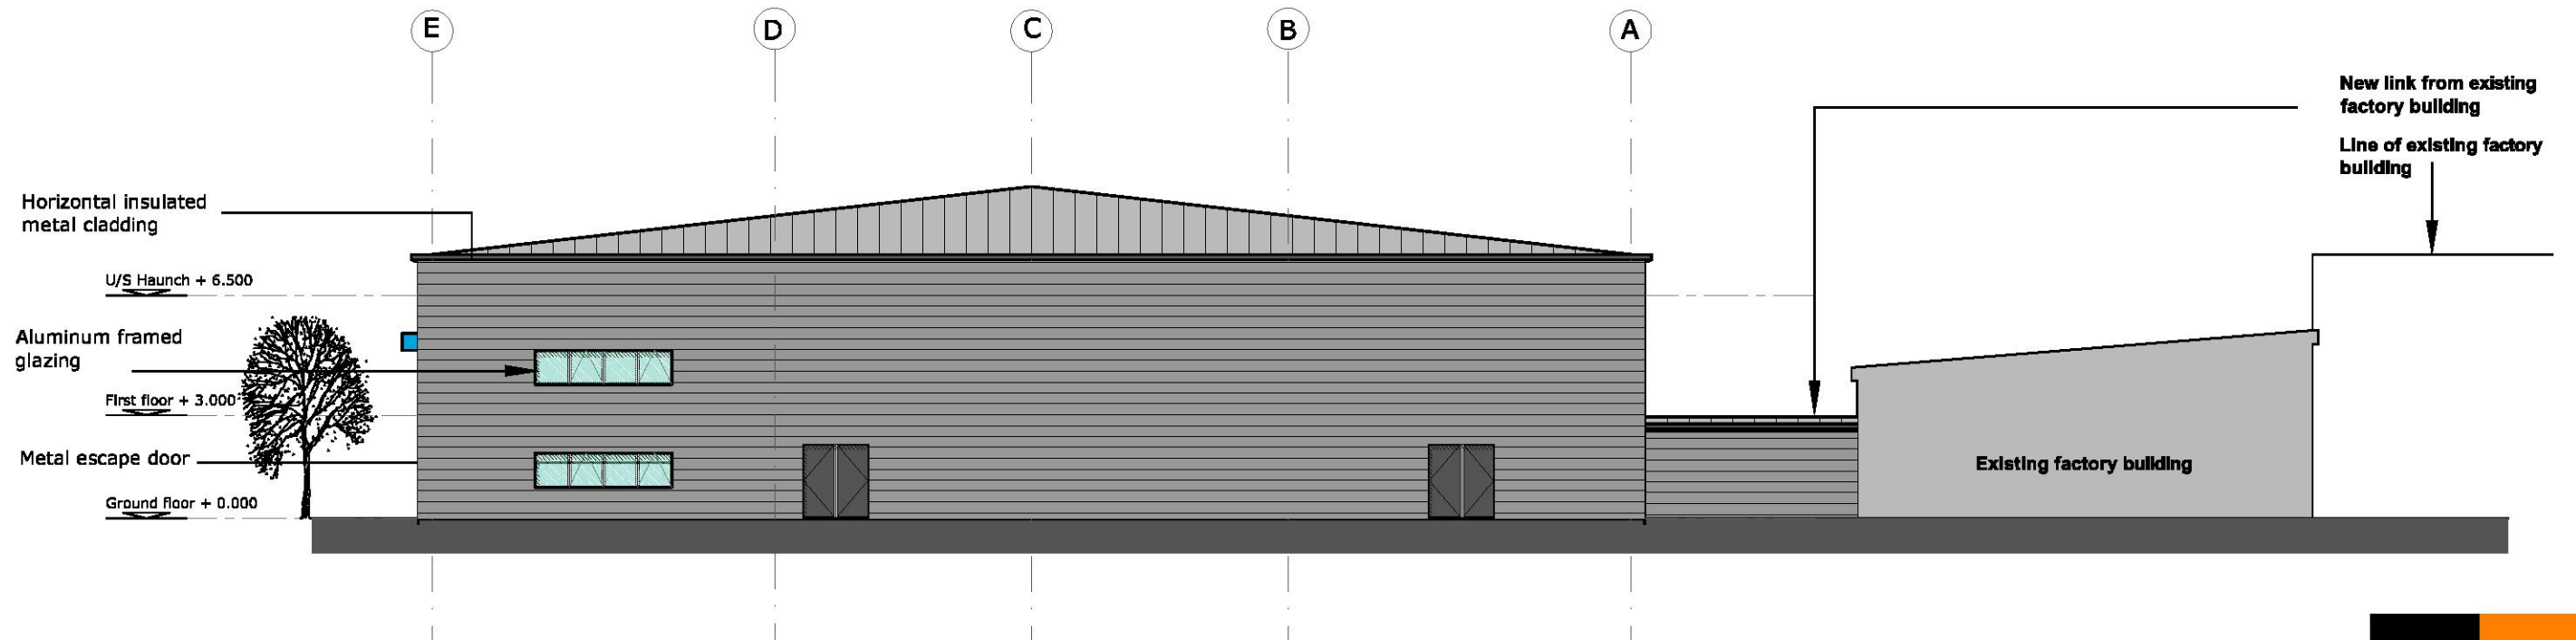


2. Side Elevation (south)

THIS COPY HAD BEEN MADE BY OR WITH THE AUTHORITY OF RYEDALE DISTRICT COUNCIL PURSUANT TO SECTION 47 OF THE COPYRIGHT DESIGNS AND PATENTS ACT 1988. UNLESS THAT ACT PROVIDES A RELEVANT EXCEPTION TO COPYRIGHT, THE COPY MUST NOT BE COPIED WITHOUT THE PRIOR PERMISSION OF THE COPYRIGHT OWNER.

All site dimensions shall be verified by the contractor on site prior to work commencing.
Do not scale from this drawing.
Only work to written dimensions.
This drawing is the property of Ellis Healey Architecture and copyright is reserved by them. The drawing is not to be copied or disclosed by or to any unauthorised persons without the prior written consent of Ellis Healey Architecture.
NOTES

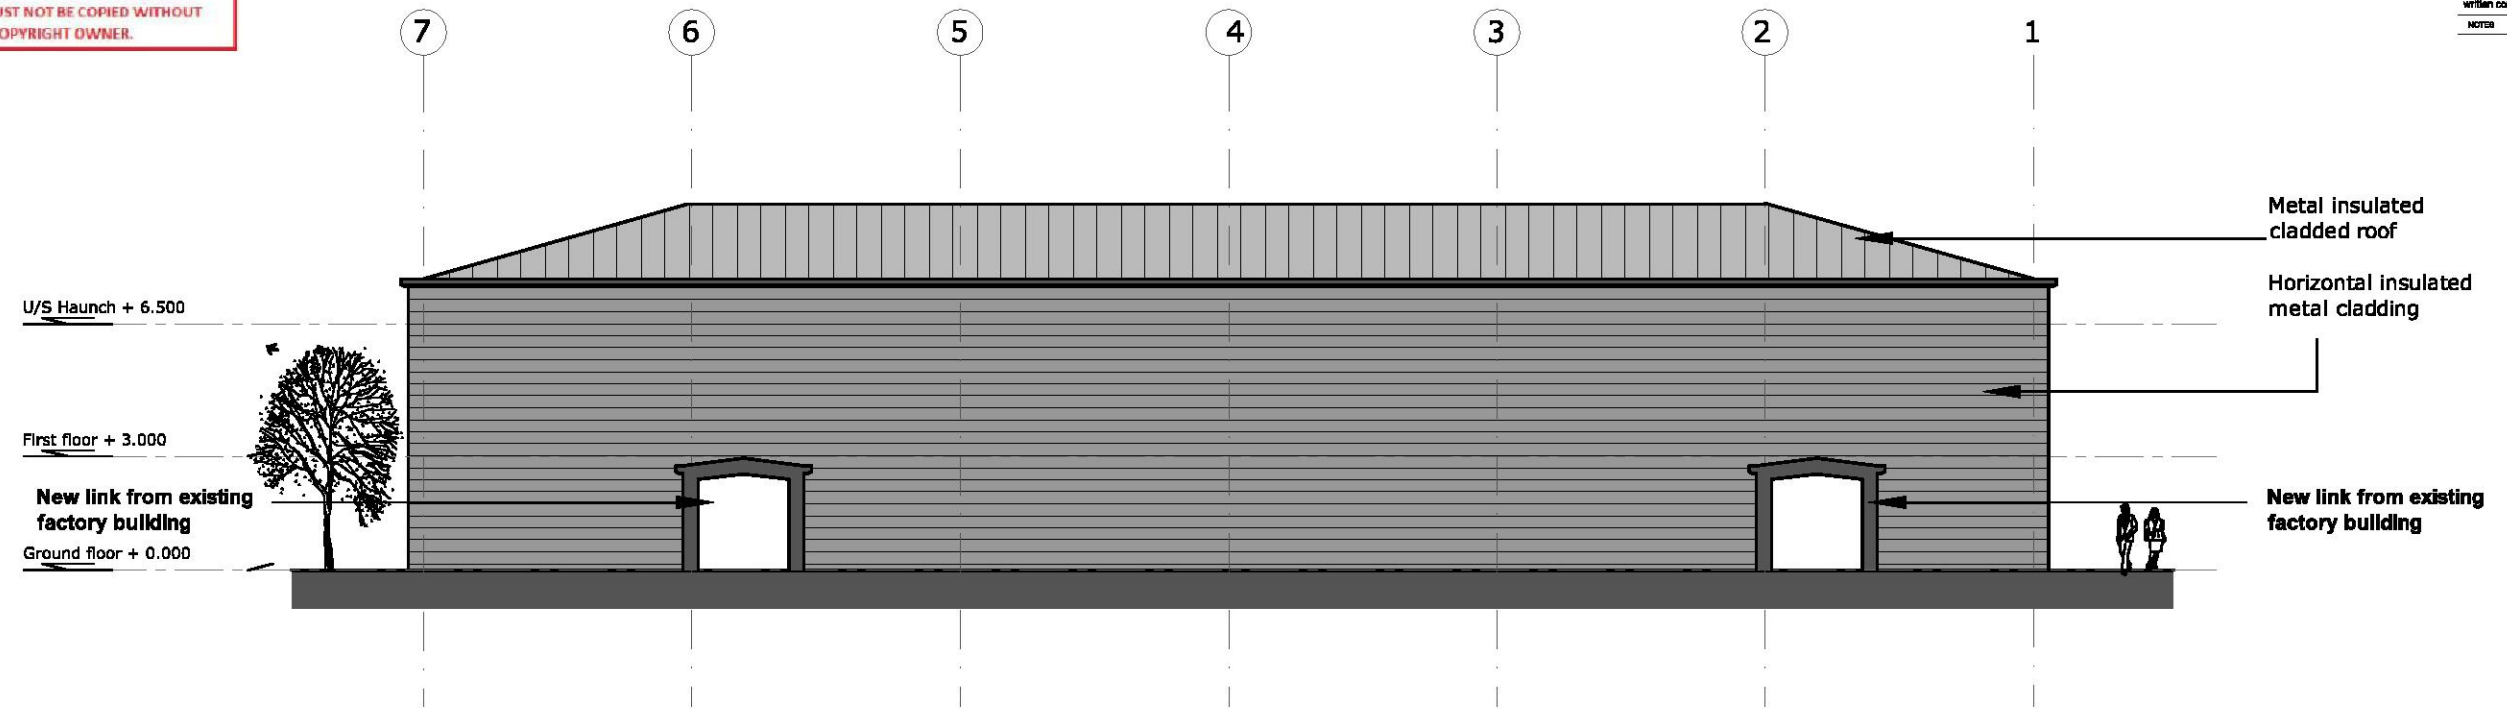

3. Rear Elevation (east)

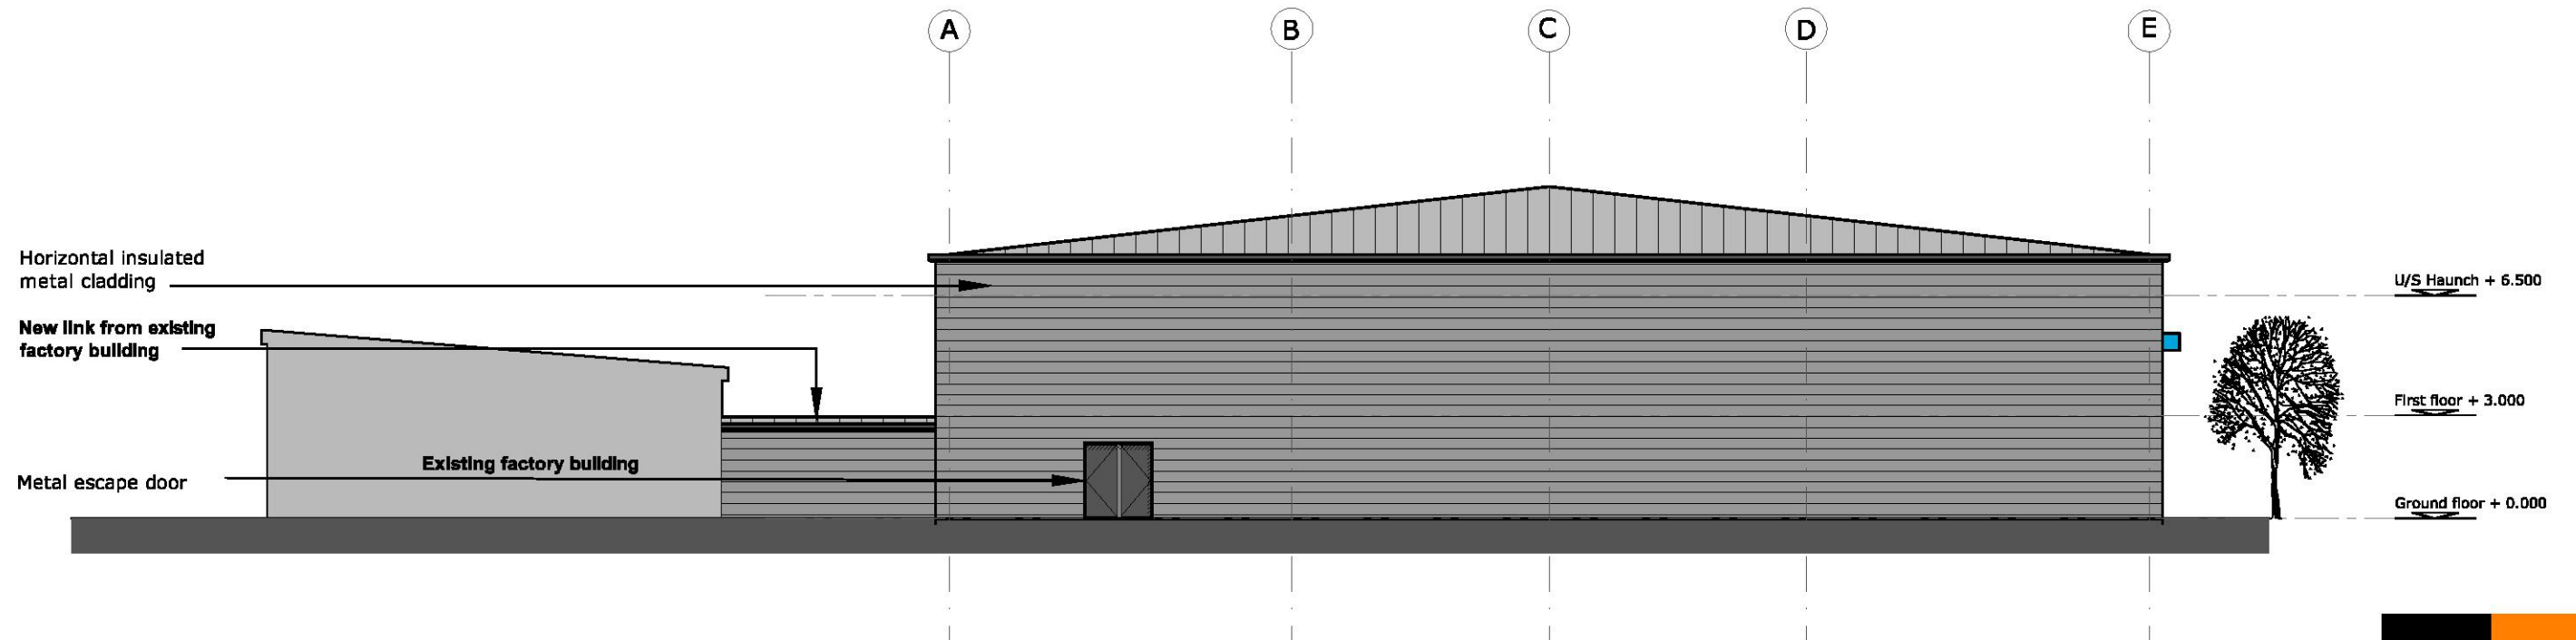

4. Side Elevation (north)

ellis healey

architecture

PLANNING

PROJECT: PROPOSED FACTORY EXTENSION AND RESIDENTIAL DEVELOPMENT LAND AT WEST LUND LANE KIRBYMOORSIDE

TITLE: PROPOSED ELEVATIONS 354

DRAWING NO: 1804 PL 118

BY/CHECKED: DPE DATE: JAN 2021

SCALE BAR: 1:200

Tower Works, Glens Road, Leeds, LS11 8JG
Tel: 0113 3450000 E: info@ellishealey.com