


Siteplan

1:500

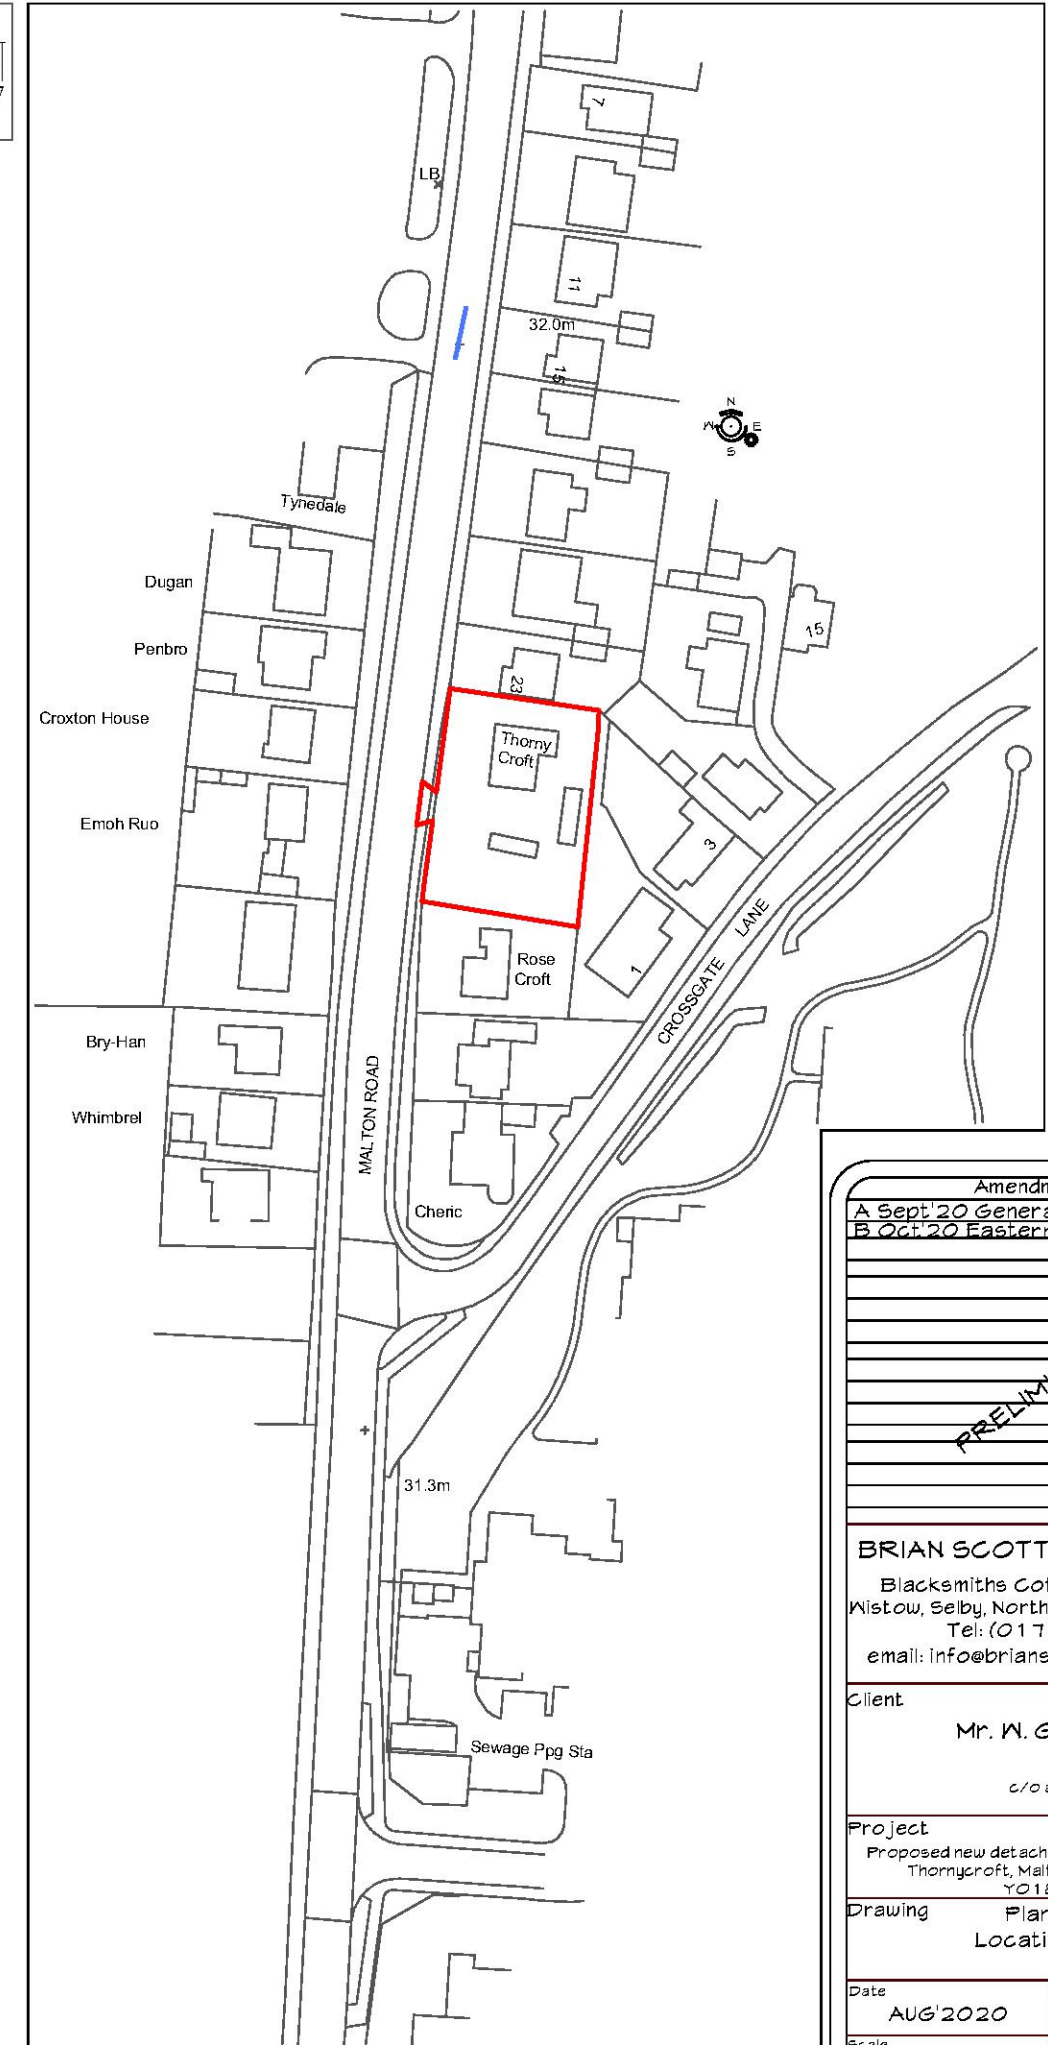

Location Plan 1:1250

Amendments	
A Sept'20 General update.	
B Oct'20 Eastern Hedge note added.	
PRELIMINARY	
BRIAN SCOTT DESIGNS LLP	
Blacksmiths Cottage, Station Rd.,	
Wistow, Selby, North Yorkshire YO8 3UZ	
Tel: (01757) 268054	
email: info@brianscottedesigns.co.uk	
Client	Mr. W. Grayson.
	c/o agent
Project	Proposed new detached dwelling to south of Thornycroft, Malton Rd, Pickering. YO18 7JL
Drawing	Planning Location Plan
Date	AUG'2020
Drawing No.	1764.1B
Scale	A5 SHOWN
Sheet size	A3