


TECHNICAL DETAILS STORAGE CONTAINER
SCALE 1:50,1:50

THIS COPY HAS BEEN MADE BY OR WITH THE AUTHORITY OF BREDALE DISTRICT COUNCIL PURSUANT TO SECTION 47 OF THE COPYRIGHT, DESIGN AND PATENTS ACT 1988. UNLESS THAT ACT PROVIDES A RELEVANT EXCEPTION TO COPYRIGHT, THE COPY MUST NOT BE COPIED WITHOUT THE PRIOR PERMISSION OF THE COPYRIGHT OWNER.


FRONT VIEW - SCALE 1: 50

Front View

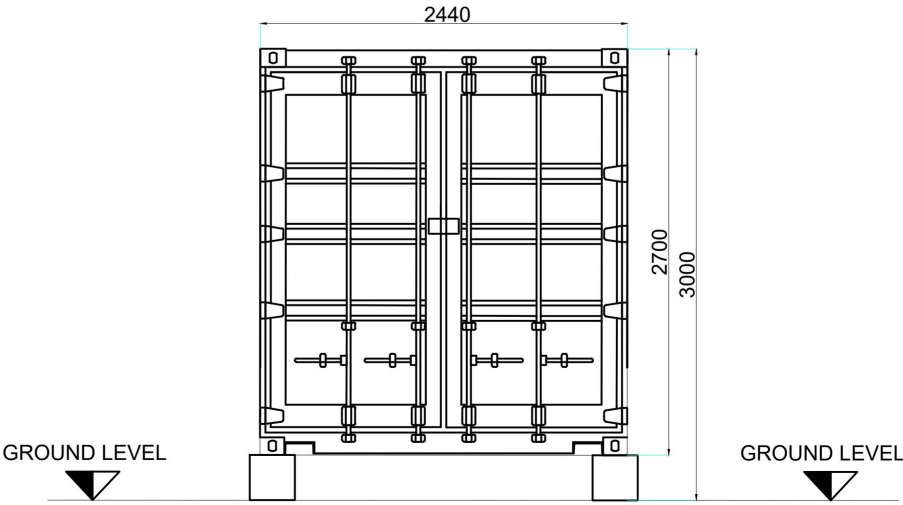


BACK VIEW - SCALE 1: 50

Back View

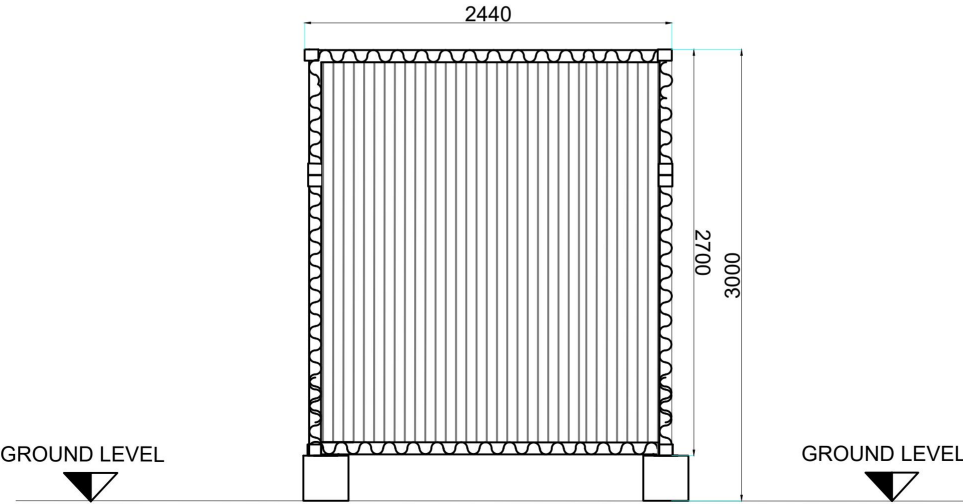


TOP VIEW - SCALE 1: 50

Top View

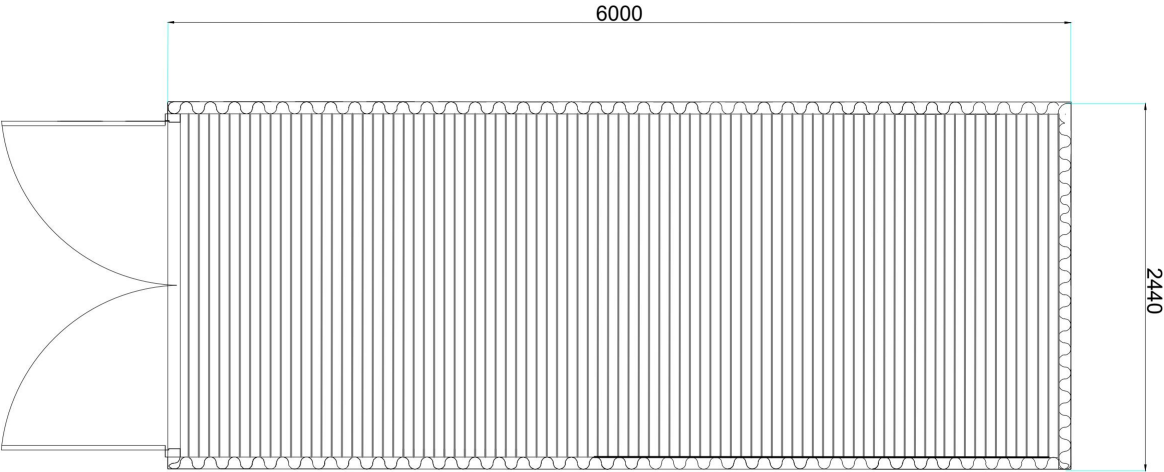

SIDE VIEWS - SCALE 1: 50

Side View

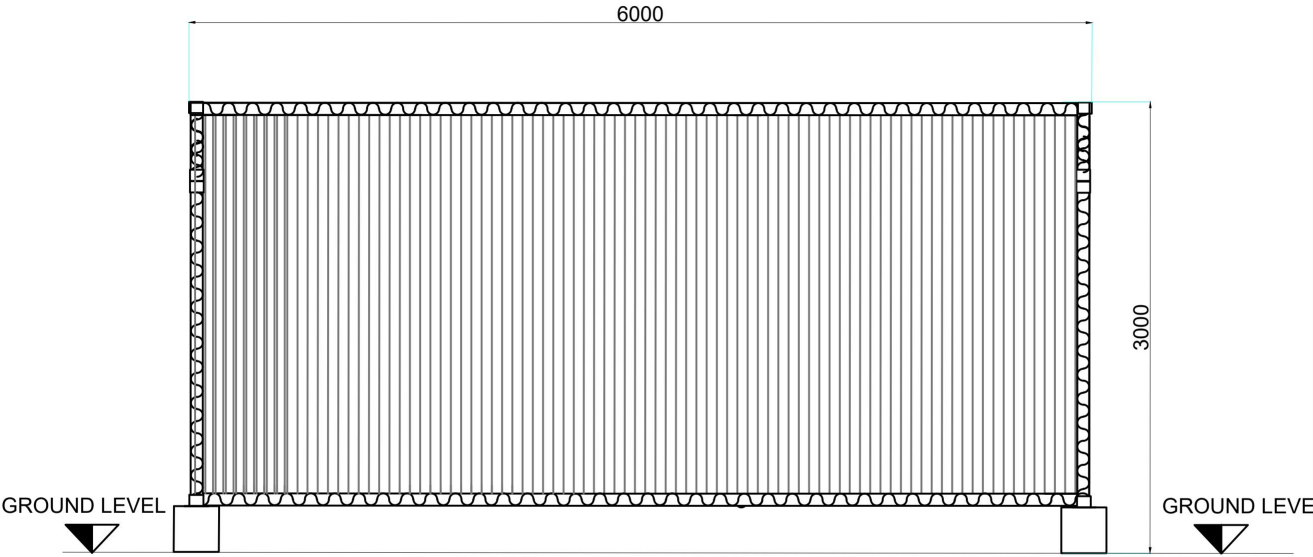

* All dimensions shown are in millimeters and are approximate *

R0	SD	JR	JR	First Draft	27.04.2021
REV	DRAWN	REVIEWED	APPROVED	CHANGE	DATE

GreenEnco
3 Allington Road,
Harrow, HA2 6AJ.
www.greenenco.co.uk

DRAWING TITLE: TECHNICAL DETAILS - STORAGE CONTAINER	DRAWING NUMBER: PL.010	APPROVAL STAMP: PLANNING	SCALE: 1:50 & 1:50
PROJECT NAME & ADDRESS: OLD MALTON SOLAR FARM LAND TO THE NORTH/WEST OF EDEN CAMP, OLD MALTON, NORTH YORKSHIRE YO17 6RT	CUSTOMER: HARMONY ENERGY	STATUS:	FORMAT: DIN A3
			SHEET: 1/1